

**BeliMed**

Infection Control


2325 Charleston Regional Parkway, Charleston, SC 29492  
Tel: (800) 457-4117 Web: www.belimed.com

## 100 SERIES: MODEL 135


SINGLE DOOR DRYER

Typical installation of a 135  
single door dryer.

Dwg. No. :	CUT-135	Rev. :	G
Drawn By :	A. HERRON	Date :	11/16/16
Scale :	NTS	Page :	1 of 3

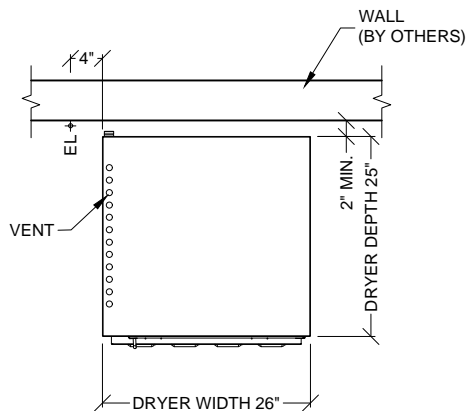


PLAN VIEW

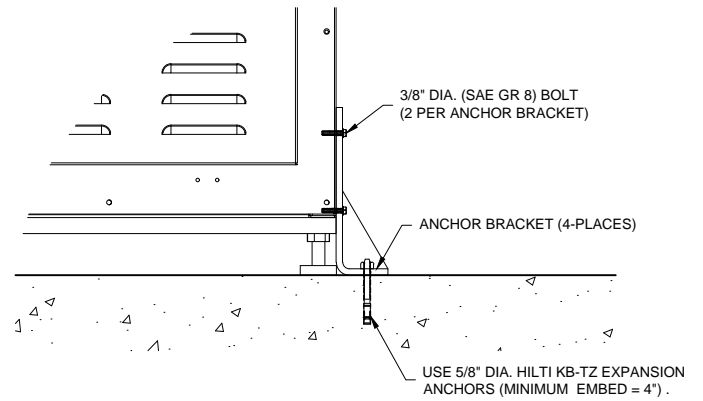


DETAIL FOR REGIONS REQUIRING SEISMIC ANCHORAGE.

**A SEISMIC ANCHORING DETAIL**  
N.T.S.

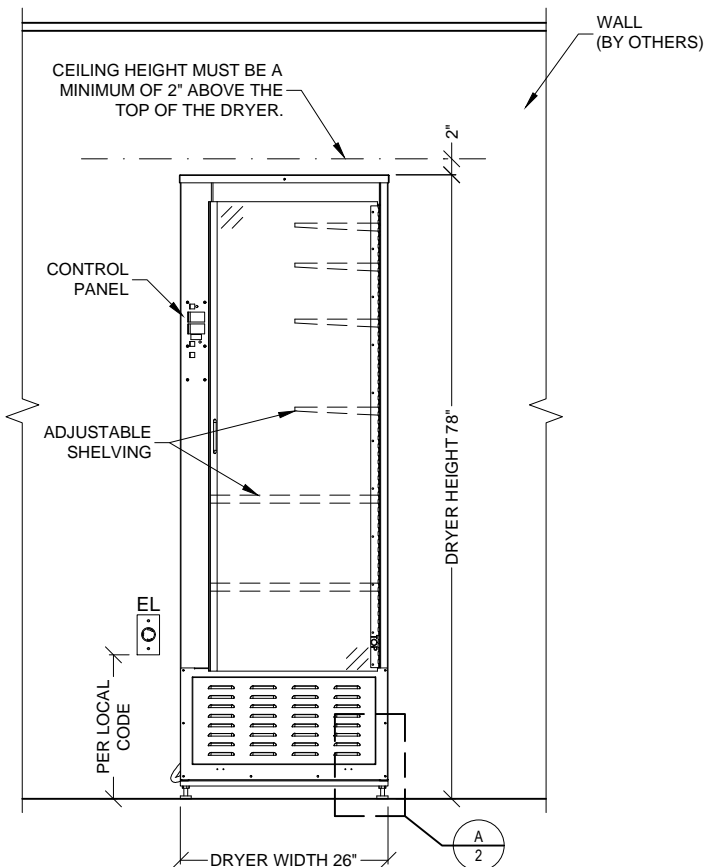

FRONT ELEVATION

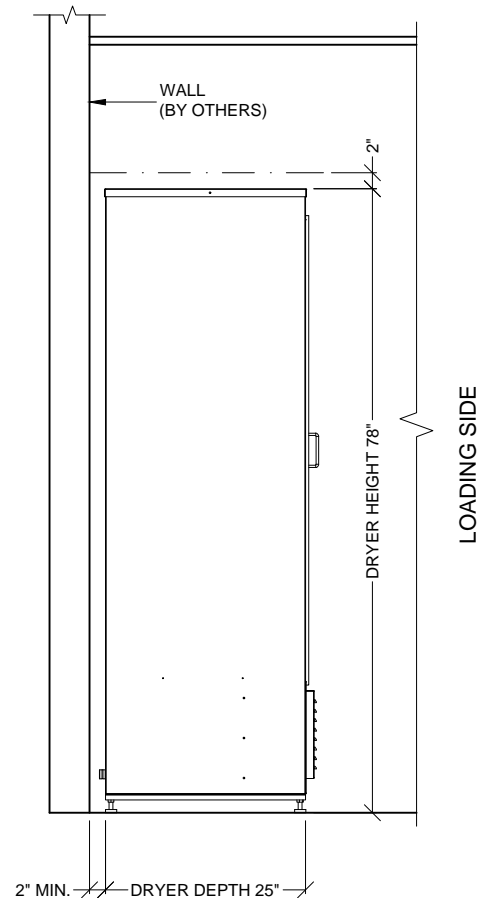

SIDE ELEVATION

**BeliMed**

Infection Control

2325 Charleston Regional Parkway, Charleston, SC 29492  
Tel: (800) 457-4117 Web: www.belimed.com

# 100 SERIES: MODEL 135

SINGLE DOOR DRYER

TECHNICAL DRAWING

Typical installation of a 135  
single door dryer.

Dwg. No. : CUT-135

Rev. : G

Drawn By : A. HERRON

Date : 11/16/16

Scale : 1/2" = 1'

Page : 2 of 3

# 100 SERIES SINGLE DOOR DRYER-TECHNICAL SPECIFICATIONS

## REQUIRED INPUTS

Symbol	Description	Value	Utility Notes	Connection Method	Final Utility Conn. By:	
					Others	Belimed
EL	Utility:	*ELECTRICAL	120 V, 20 A dedicated circuit with locking receptacle (NEMA L5-20R).	Receptacle	X	
	Voltage:	120 V				
	Current/Watts:	16 A / 1920 W				
	Utility:	EXHAUST	Ceiling height must be a minimum of 2" above the top of the dryer.	Indirect Exhaust	X	
	Exhaust Output (120V):	6551 BTU/hr				

## PHYSICAL SPECIFICATIONS

	Parameter:	Weights	
	Weight:	413 lbs	
	Exterior Dimensions :	26" (wide) x 25" (deep) x 78" (height)	
	Interior Volume:	20 ft³	
	OSHDP NUMBER:	OPM-0050-13	

\*Additional Information:  
Actual maximum current draw at 120 VAC is 16A.

TS-100\_RevH

# 100 SERIES SINGLE DOOR DRYER (w/ HEPA) - TECHNICAL SPECIFICATIONS

## REQUIRED INPUTS

Symbol	Description	Value	Utility Notes	Connection Method	Final Utility Conn. By:	
					Others	Belimed
EL	Utility:	*ELECTRICAL	120 V, 20 A dedicated circuit with locking receptacle (NEMA L5-20R).	Receptacle	X	
	Voltage:	120 V				
	Current/Watts:	16 A / 1920 W				
	Utility:	EXHAUST	Ceiling height must be a minimum of 2" above the top of the dryer.	Indirect Exhaust	X	
	Exhaust Output (120V):	6551 BTU/hr				

## PHYSICAL SPECIFICATIONS

	Parameter:	Weights	
	Weight:	426 lbs	
	Exterior Dimensions :	26" (wide) x 25" (deep) x 78" (height)	
	Interior Volume:	20 ft³	
	OSHDP NUMBER:	OPM-0050-13	

\*Additional Information:  
Actual maximum current draw at 120 VAC is 16A.

TS-100\_RevH