

BeliMed

Infection Control

2325 Charleston Regional Parkway, Charleston, SC 29492
Tel: (800) 457-4117 Web: www.belimed.com

1000 SERIES: MODEL 1010

DOUBLE DOOR PASS-THROUGH DRYER

Typical installation of a 1010
double door pass-through dryer.

Dwg. No. : CUT-1010

Rev. : D


Drawn By : A. HERRON

Date : 11/16/16

Scale : NTS


Page : 1 of 3

UNLOADING SIDE

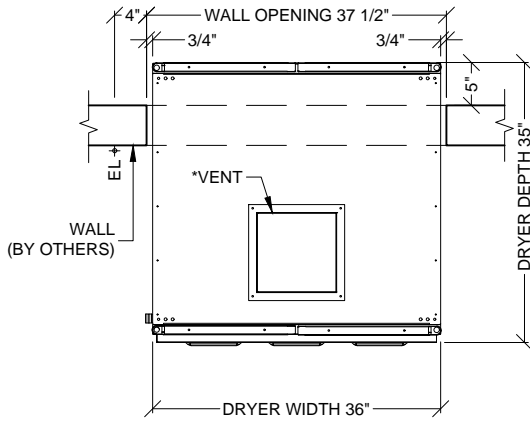


LOADING SIDE

*OPTIONAL VENT ADAPTOR TO CONNECT TO HVAC SYSTEM AVAILABLE (SEE DETAIL B/3).

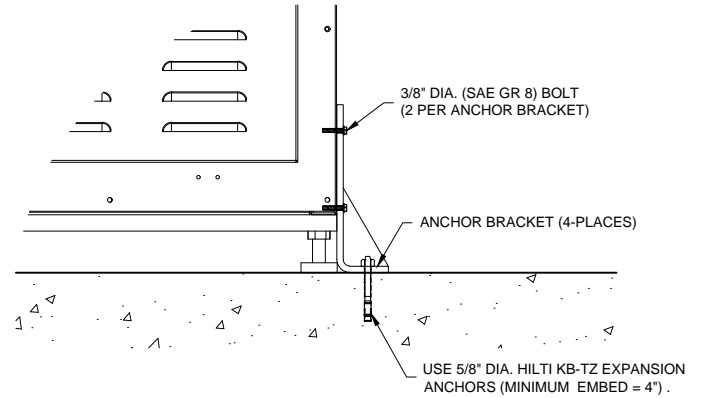

DETAIL FOR REGIONS REQUIRING SEISMIC ANCHORAGE.


PLAN VIEW

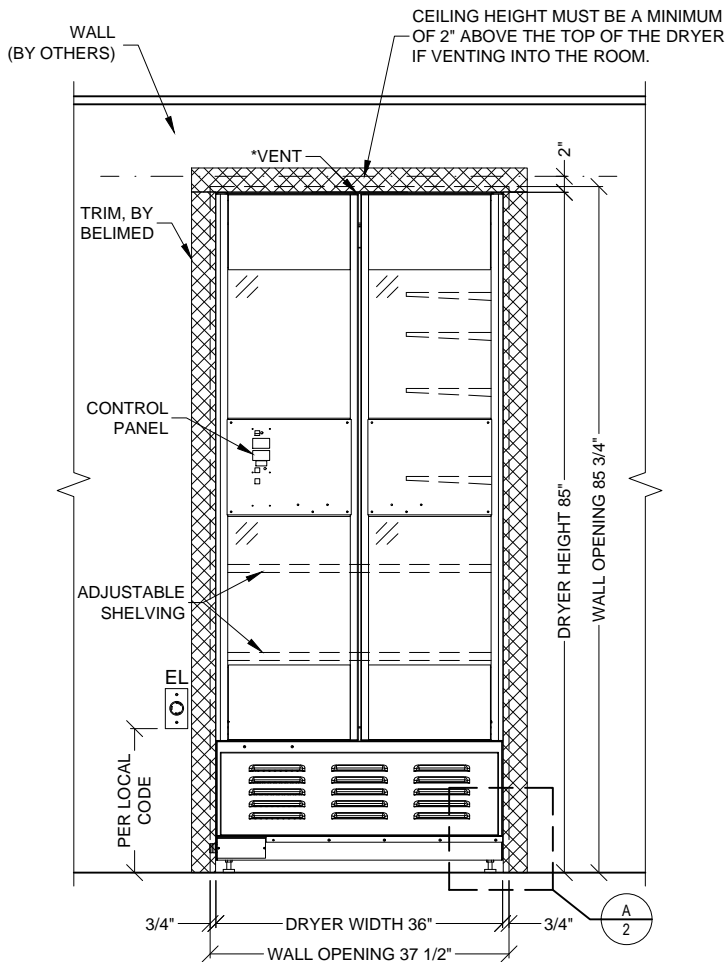

LOADING SIDE ELEVATION

A SEISMIC ANCHORING DETAIL

N.T.S.

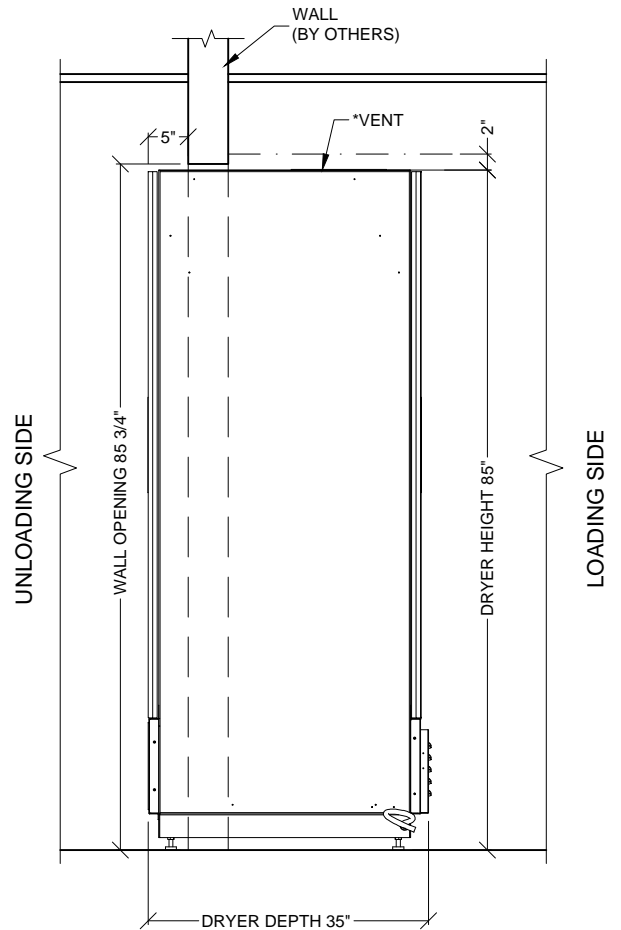

SIDE ELEVATION

BeliMed

Infection Control

2325 Charleston Regional Parkway, Charleston, SC 29492
Tel: (800) 457-4117 Web: www.belimed.com

1000 SERIES: MODEL 1010

DOUBLE DOOR PASS-THROUGH DRYER

TECHNICAL DRAWING

Typical installation of a 1010 double door pass-through dryer.

Dwg. No. : CUT-1010

Rev. : D

Drawn By : A. HERRON

Date : 11/16/16

Scale : 1/2" = 1'

Page : 2 of 3

1000 SERIES DOUBLE DOOR DRYER-TECHNICAL SPECIFICATIONS

REQUIRED INPUTS

Symbol	Description	Value	Utility Notes	Connection Method	Final Utility Conn. By:	
					Others	Belimed
EL	Utility:	*ELECTRICAL	120 V, 30 A dedicated circuit with locking receptacle (NEMA L5-30R).	Receptacle	X	
	Voltage:	120 V				
	Current/Watts:	18 A / 2160 W				
	Utility:	EXHAUST	Ceiling height must be a minimum of 2" above the top of the dryer if venting into the room.	Flex(Optional)	X	
	Exhaust Output (120V):	7370 BTU/hr				

PHYSICAL SPECIFICATIONS

	Parameter:	Weights	
	Weight:	484 lbs	
	Exterior Dimensions :	36" (wide) x 35" (deep) x 85" (height)	
	Interior Volume:	40 ft³	
	OSHDP NUMBER:	OPM-0050-13	

*Additional Information:
Actual maximum current draw at 120 VAC is 18A.

TS-1000_RevD

1000 SERIES DOUBLE DOOR DRYER (w/ HEPA) - TECHNICAL SPECIFICATIONS

REQUIRED INPUTS


Symbol	Description	Value	Utility Notes	Connection Method	Final Utility Conn. By:	
					Others	Belimed
EL	Utility:	*ELECTRICAL	120 V, 30 A dedicated circuit with locking receptacle (NEMA L5-30R).	Receptacle	X	
	Voltage:	120 V				
	Current/Watts:	19 A / 2280 W				
	Utility:	EXHAUST	Ceiling height must be a minimum of 2" above the top of the dryer if venting into the room.	Flex(Optional)	X	
	Exhaust Output (120V):	7780 BTU/hr				

PHYSICAL SPECIFICATIONS

	Parameter:	Weights	
	Weight:	497 lbs	
	Exterior Dimensions :	36" (wide) x 35" (deep) x 85" (height)	
	Interior Volume:	40 ft³	
	OSHDP NUMBER:	OPM-0050-13	

*Additional Information:
Actual maximum current draw at 120 VAC is 19A.

TS-1000_RevD

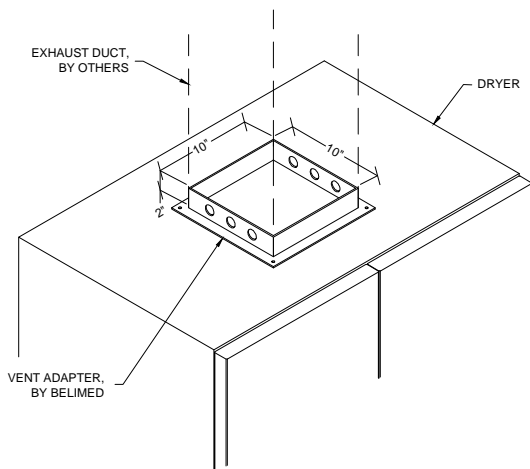

B

OPTIONAL EXHAUST VENT ADAPTER
N.T.S.

BeliMed

Infection Control

2325 Charleston Regional Parkway, Charleston, SC 29492
Tel: (800) 457-4117 Web: www.belimed.com

1000 SERIES: MODEL 1010 DOUBLE DOOR PASS-THROUGH DRYER

TECHNICAL DRAWING

Technical data for the installation of a 1010 double door pass-through dryer.

Dwg. No. : CUT-1010

Rev. : D

Drawn By : A. HERRON

Date : 11/16/16

Scale : NONE

Page : 3 of 3